
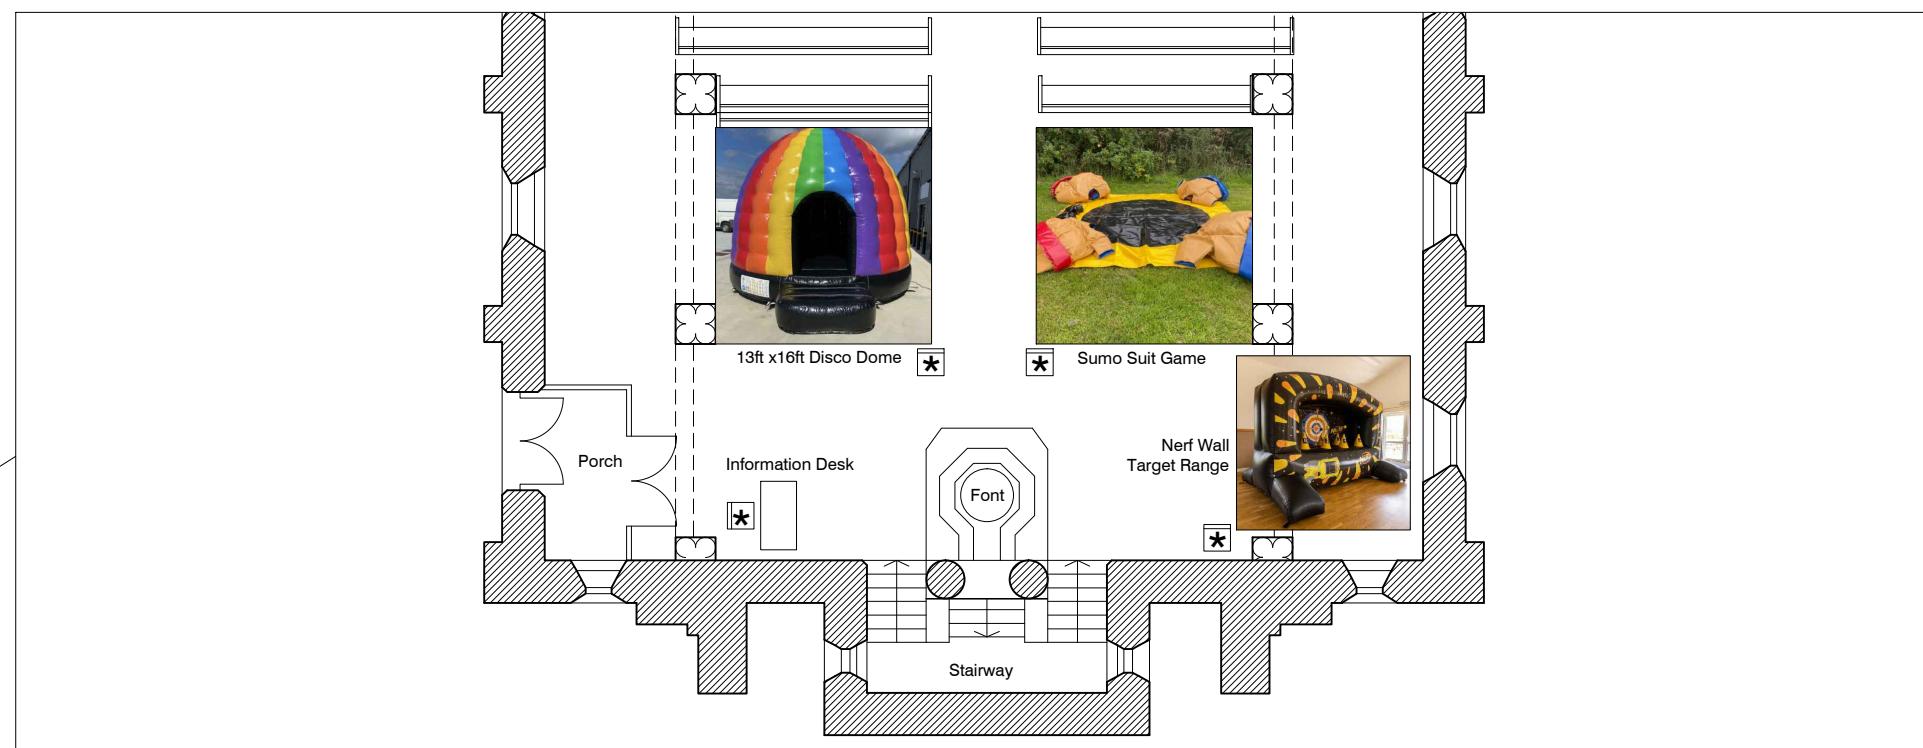


Existing Church Layout

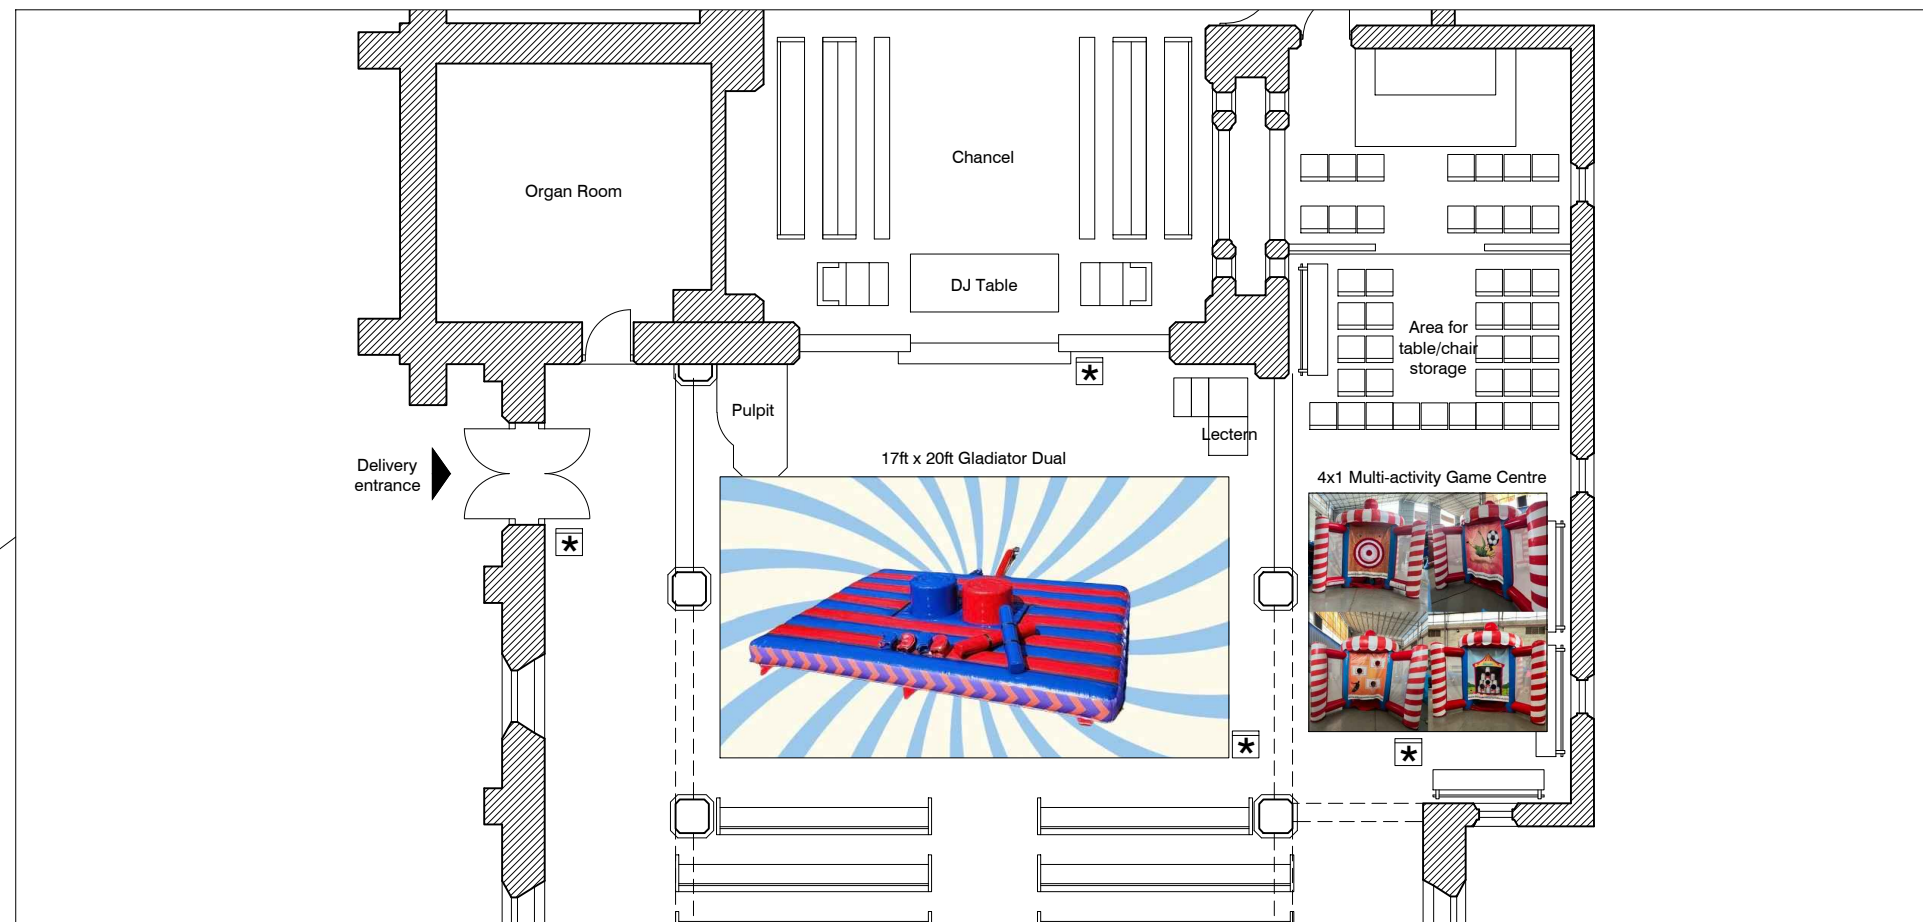

Note:

All fixture & fittings to be removed prior to set-up

Columns close to activities to have protective covering

Little Eden Entertainment to provide extension cables

All exposed wiring to be covered with protective tape or similar

Photo booth to be located in the crypt

